
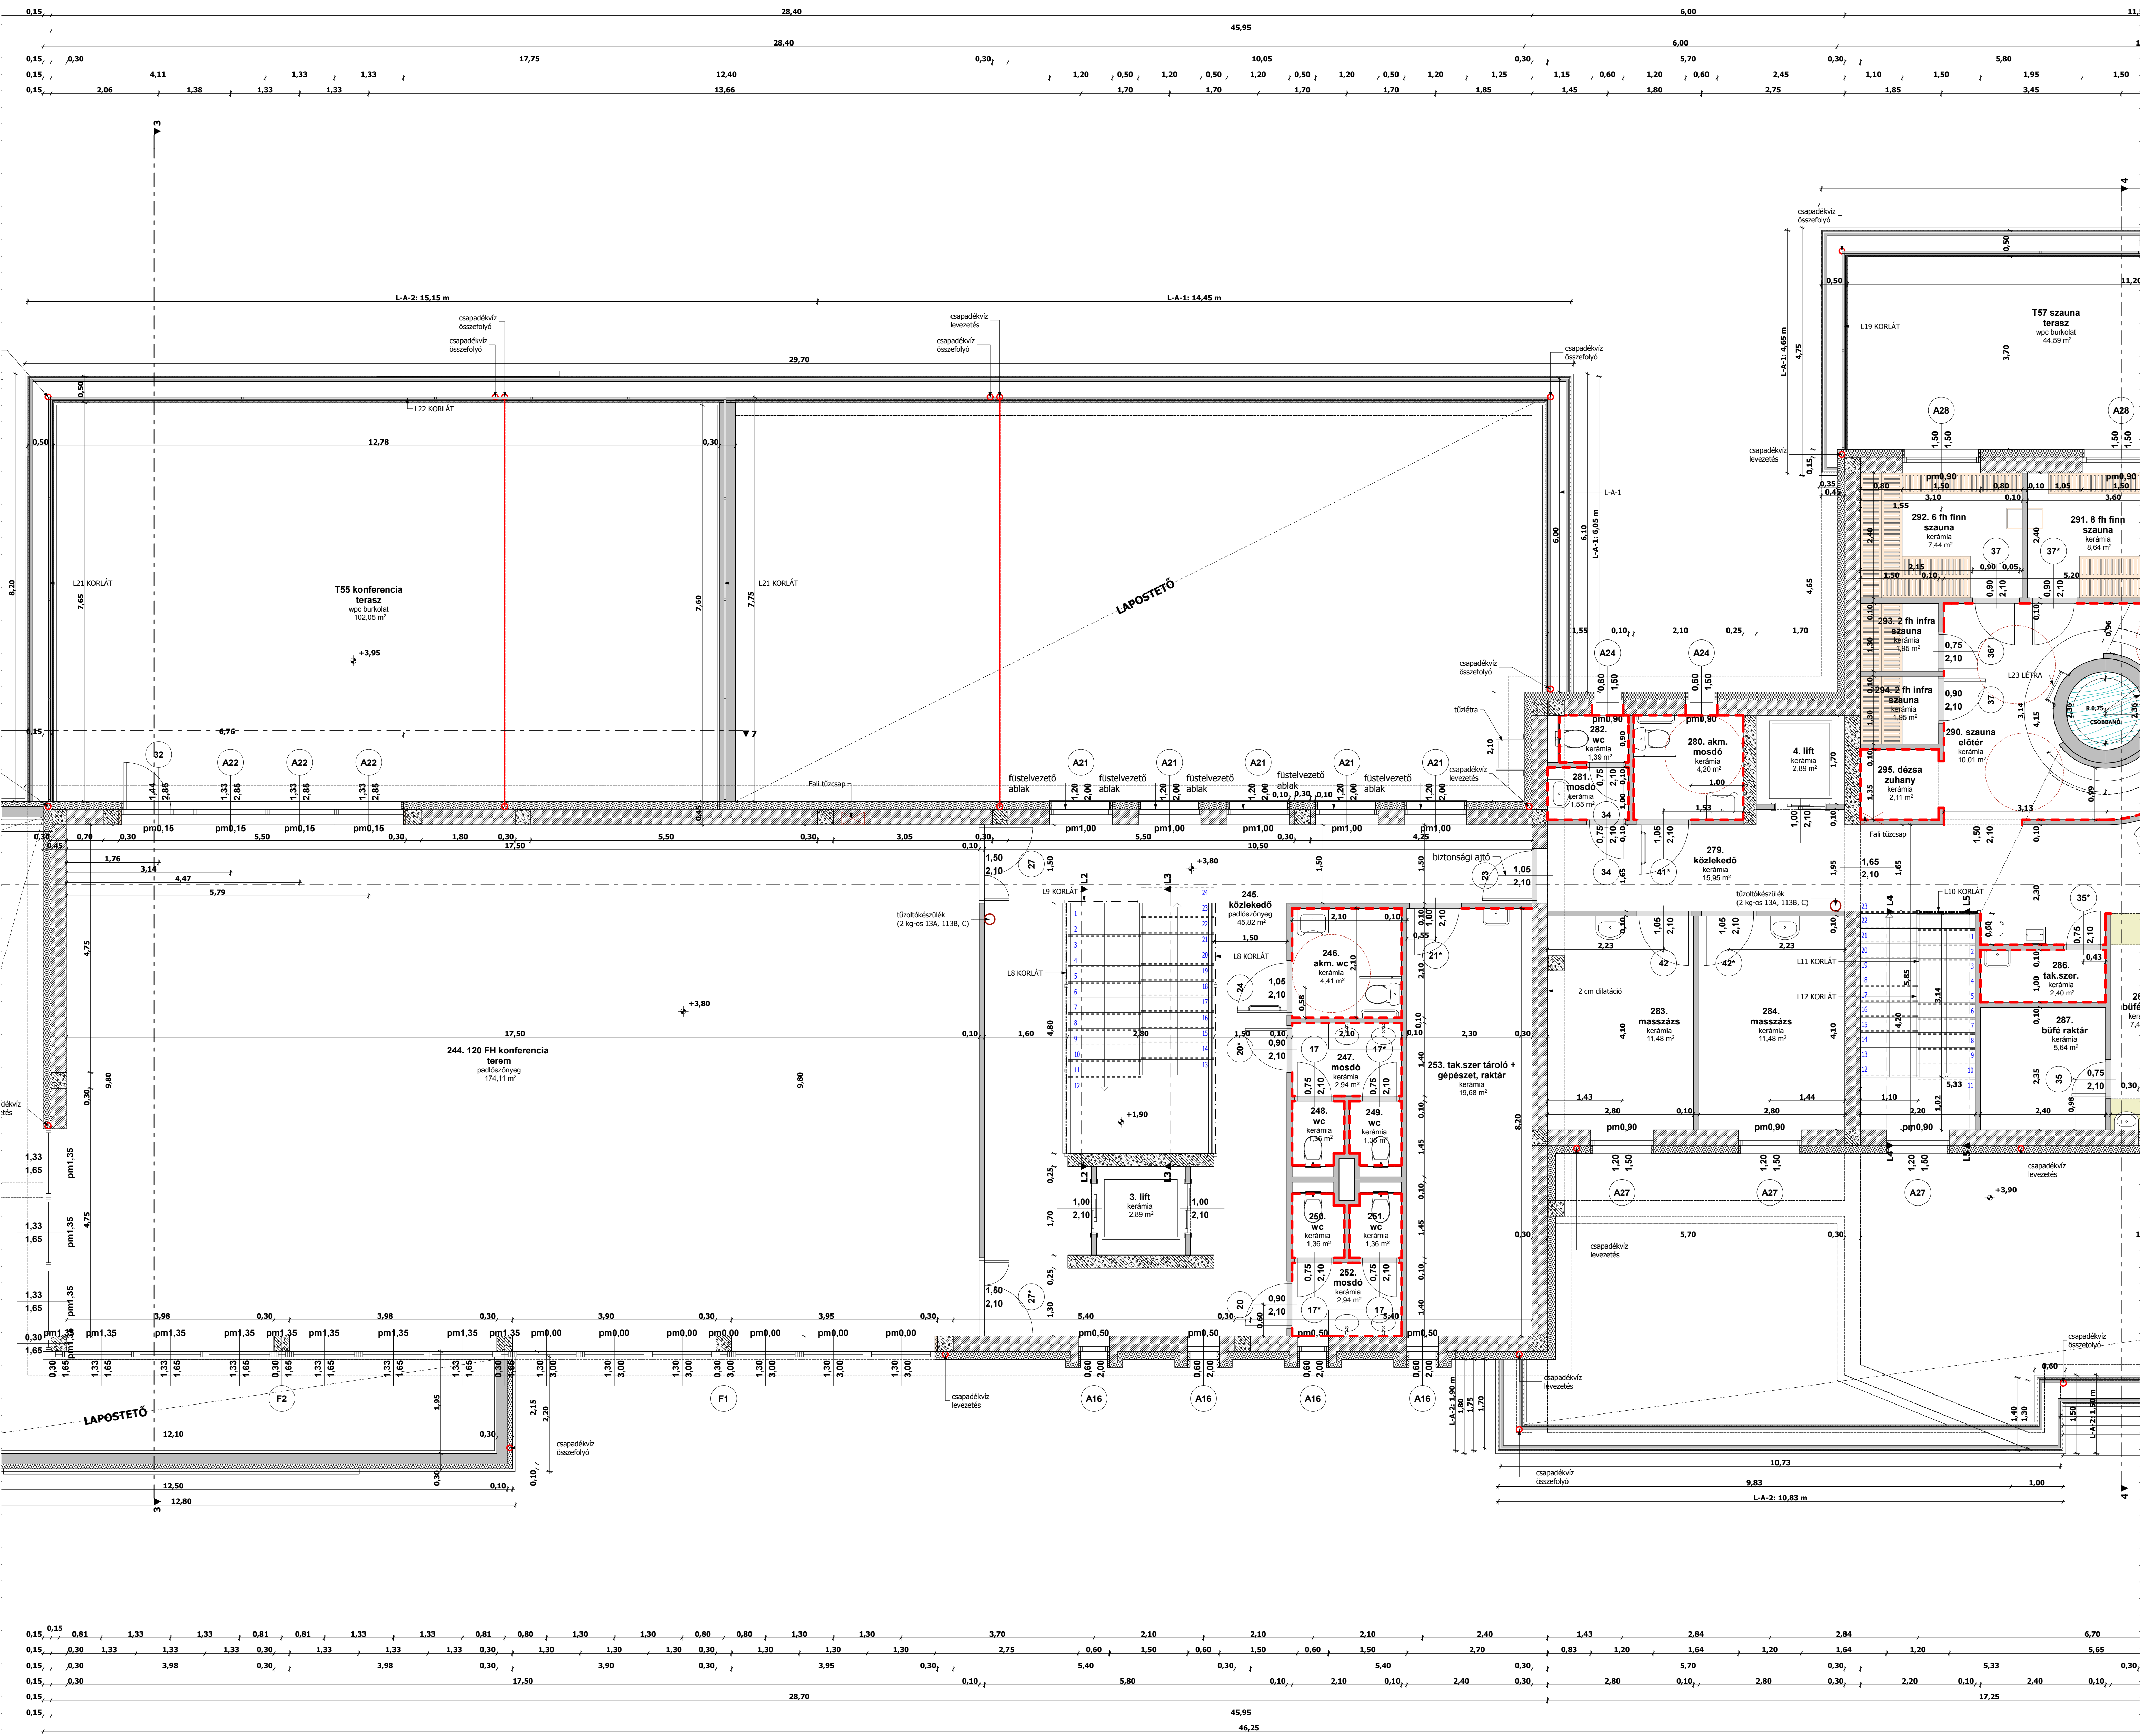


I. EMELETI ALAPRAJZ M 1:50

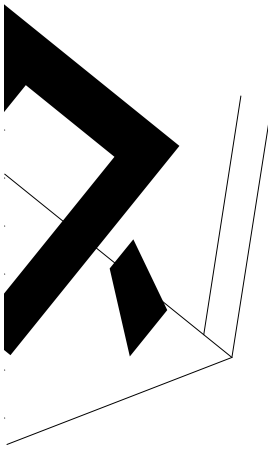

II. BLOKK - KONFERENCIA TEREM